



PERFIL AA - PARTE 01

VOLUME - CORTE 01 - $A=5,07m^2 \times C=65,05m = 329,80m^3$
 VOLUME - ATERRO 01 - $A=194,30m^2 \times C=65,07m \times 1,30 \text{ empolamento} = 16.436,03m^3$
 VOLUME - ATERRO 02 - $A=75,38m^2 \times C=35,56m \times 1,30 \text{ empolamento} = 3.484,67m^3$

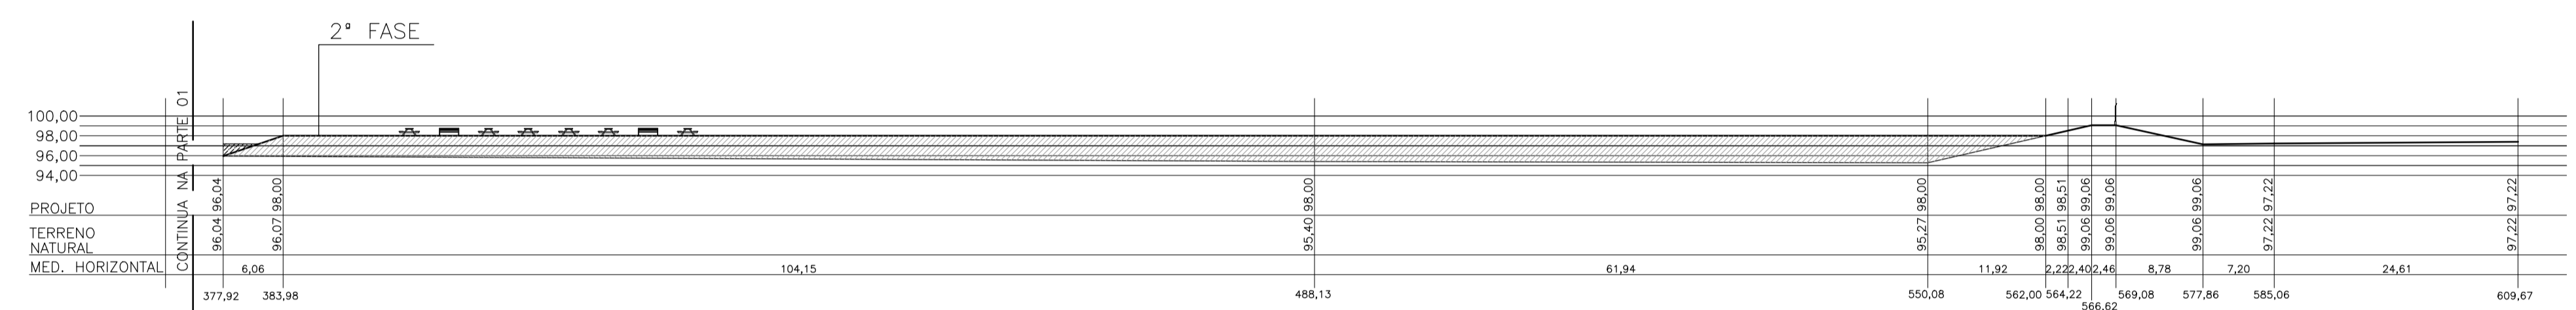


PERFIL AA - PARTE 02

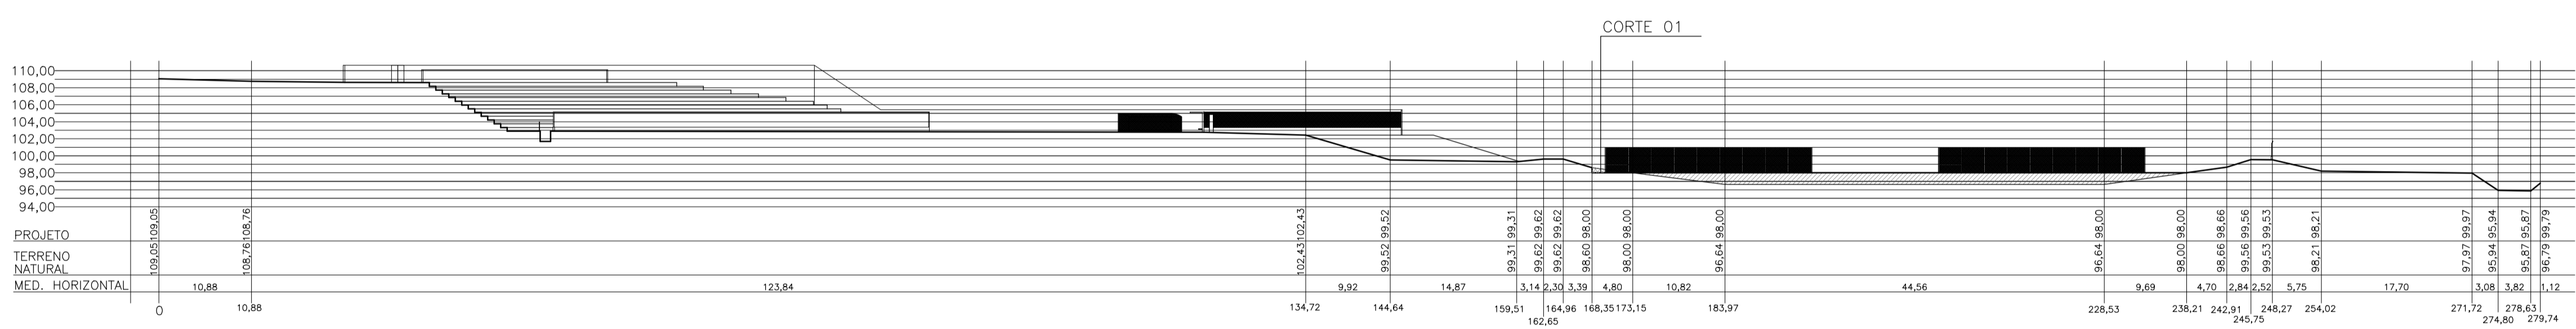

PERFIL BB


VOLUME - CORTE 01 - $A=1,43m^2 \times C=91,46m = 130,79m^3$

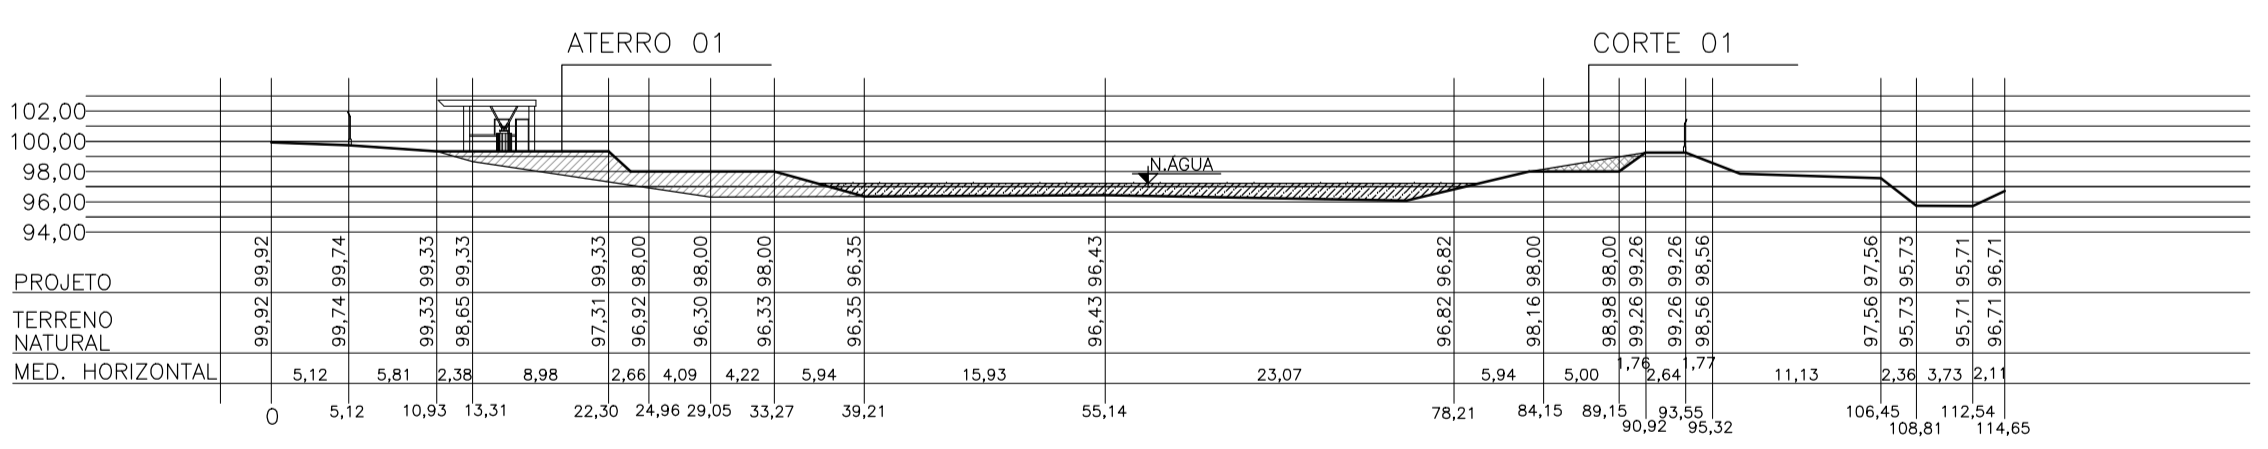



PERFIL CC

VOLUME - CORTE 01 - $A=3,75m^2 \times C=138,49m = 519,34m^3$
 VOLUME - ATERRO 01 - $A=34,11m^2 \times C=91,76m \times 1,30 \text{ empolamento} = 4.068,91m^3$

LEGENDA

 CORTE

 ATERRO

PERFIS / MOVIMENTAÇÃO DE TERRA PROJETO BÁSICO		FOLHA ÚNICA
 PREFEITURA MUNICIPAL DE RIO GRANDE DA SERRA ESTADO DE SÃO PAULO AV. DOM PEDRO I N°10 - FONE 0XX11 4820-8013		
OBRA IMPLANTAÇÃO DE PARQUE ECOLÓGICO		SECRETÁRIA DE OBRAS
LOCAL AV. JEAN LIEUTAUD BAIRRO JARDIM SANTA TEREZA RIO GRANDE DA SERRA		MELISSA ZIMPECK DUAIK CAU: 65693-3 RRT: 4073744
VISTORIA REV. 01	DATA ABRIL/16	ESCALA 1:500